


CAMDEN ALLOTMENT SITE

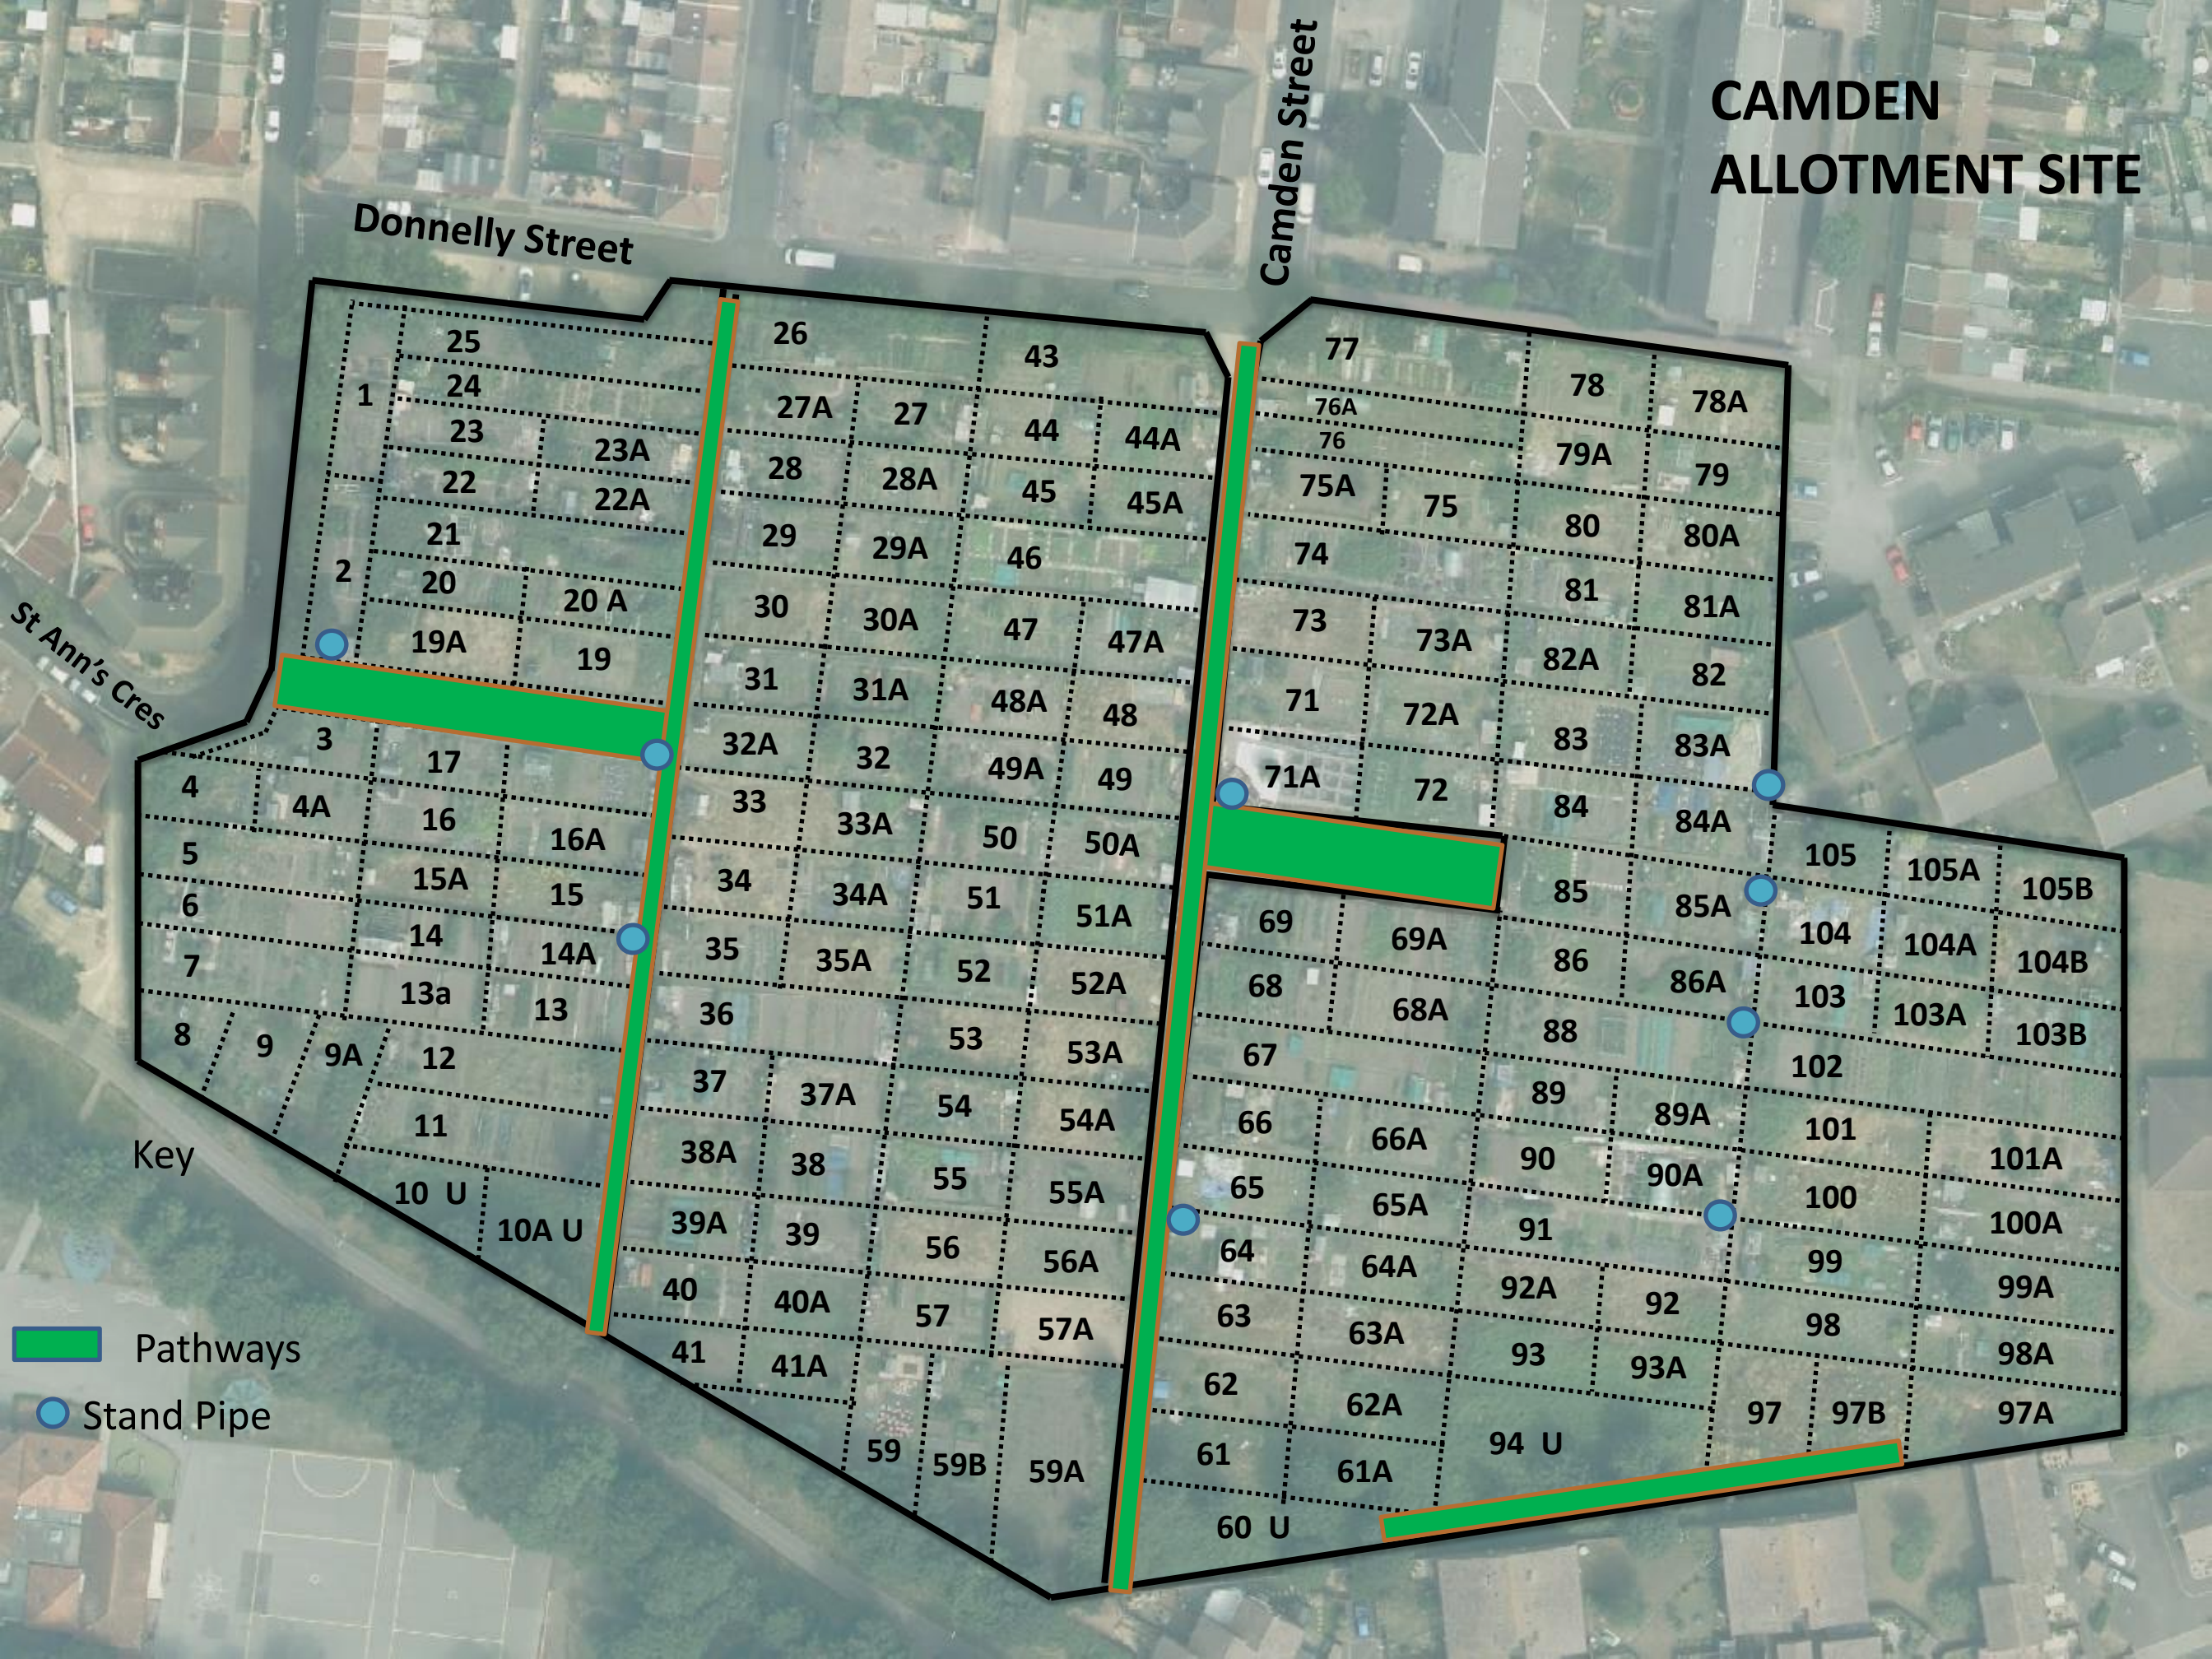

Donnelly Street

Camden Street

St Ann's Cres

Key

Pathways

Stand Pipe