


BASTION NO1  
LAYOUT PLAN  
SCALE 1:200 AT A2  
DRAWN 24<sup>TH</sup> NOVEMBER 2021



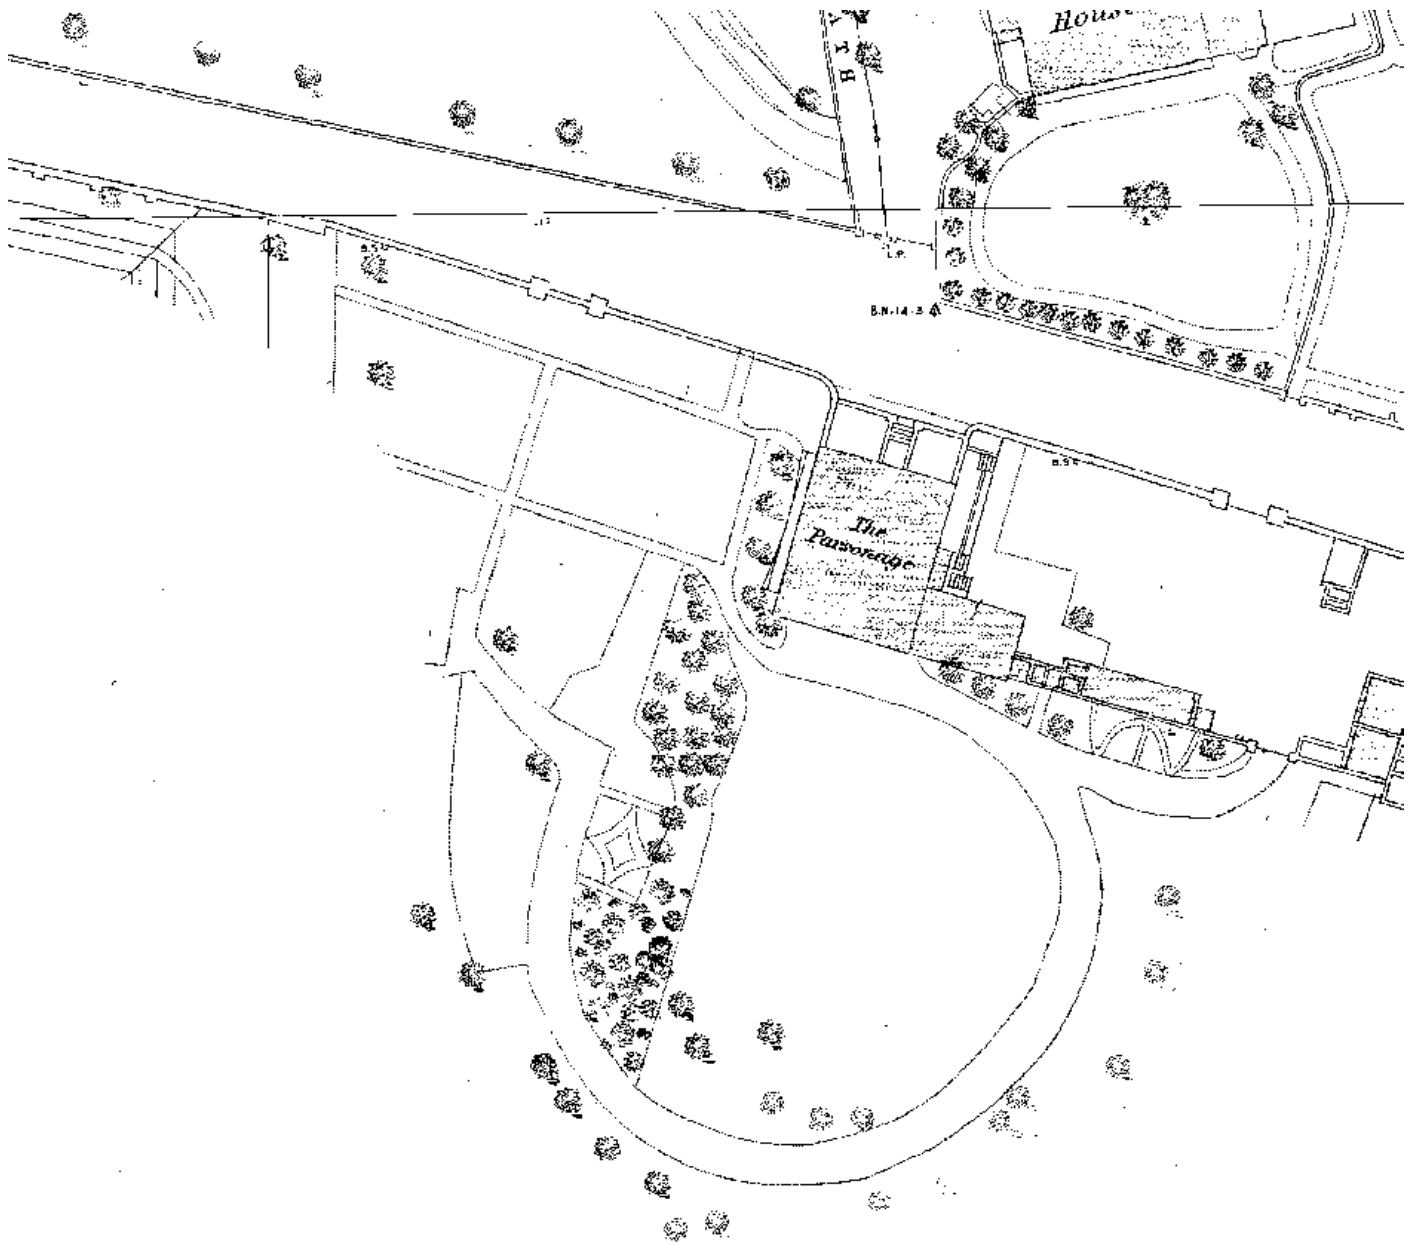

© Crown copyright and database rights 2023 OS 100019624

You are permitted to use this data solely to enable you to respond to, or interact with, the organisation that provided you with the data. You are not permitted to copy, sub-license, distribute or sell any of this data to third parties in any form.