


PROPOSED LICENCE PLAN

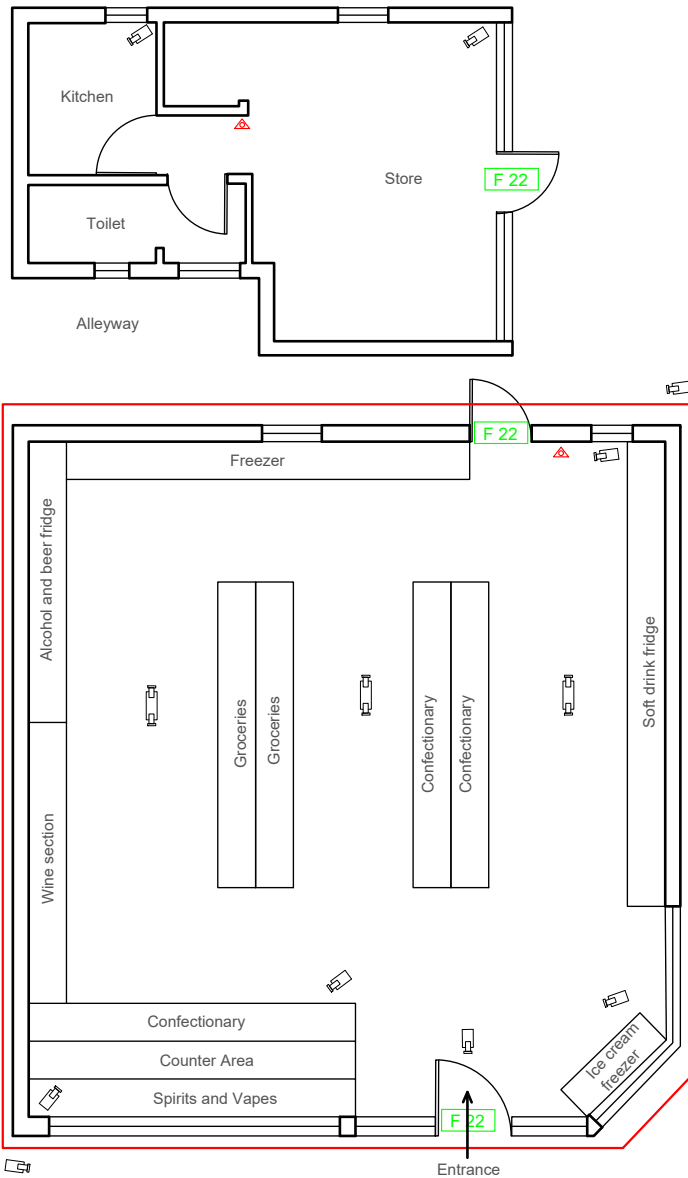

Property Address:

Gosport Local
163-165 Stoke Rd
Gosport
PO12 1SE

Drawing No. AC033

Date: 17/04/24

Key

Scale : 1:100

Paper : A4



Fire Extinguisher



Fire Exit Signs



CCTV Cameras



Licensable Area

CCTV Recordings 31 Days